

DEPARTMENT OF TRANSPORTATION

STATE OF GEORGIA

PLAN AND PROFILE OF PROPOSED

S. R. 400 AT WINDWARD PARKWAY

FROM NORTHBOUND EXIT RAMP

TO NORTHPOINT PARKWAY

PROJECT NO. 0009711

NOTE :  
ALL REFERENCES IN THIS DOCUMENT, WHICH INCLUDES ALL PAPERS, WRITINGS, DOCUMENTS, DRAWINGS, OR PHOTOGRAPHS USED, OR TO BE USED IN CONNECTION WITH THIS DOCUMENT, TO " STATE HIGHWAY DEPARTMENT OF GEORGIA ", " STATE HIGHWAY DEPARTMENT ", " GEORGIA STATE HIGHWAY DEPARTMENT ", " HIGHWAY DEPARTMENT ", OR " DEPARTMENT " WHEN THE CONTEXT THEREOF MEANS THE STATE HIGHWAY DEPARTMENT OF GEORGIA, AND SHALL BE DEEMED TO MEAN THE DEPARTMENT OF TRANSPORTATION.

DESIGN DATA:  
TRAFFIC A.D.T. : 60810 (2011)  
TRAFFIC A.D.T. : 82350 (2031)  
TRAFFIC D.H.V. : 9275 (2031)  
50/50  
% TRUCKS: 2%  
24 HR. TRUCKS %: 4%  
SPEED DESIGN: 45 MPH

FUNCTIONAL CLASS:  
URBAN COLLECTOR

THIS PROJECT IS 100% IN  
FULTON COUNTY AND IS  
100% IN CONG. DIST. NO. 6.


DESIGNED IN ENGLISH UNITS.

THIS PROJECT HAS BEEN PREPARED  
USING THE HORIZONTAL GEORGIA  
COORDINATE SYSTEM OF 1984 (NAD  
1983)/94 WEST ZONE, AND THE NORTH  
AMERICAN VERTICAL DATUM (NAVD)  
OF 1988.

MID-POINT COORDINATES  
STA 459+53.97  
N 1487205.4100  
E 2268640.8480

THE DATA, TOGETHER WITH ALL OTHER INFORMATION SHOWN ON THESE PLANS OR IN ANYWAY  
INDICATED THEREBY, WHETHER BY DRAWINGS OR NOTES, OR IN ANY OTHER MANNER, ARE BASED UPON  
FIELD INVESTIGATIONS AND ARE BELIEVED TO BE INDICATIVE OF ACTUAL CONDITIONS. HOWEVER,  
THE SAME ARE SHOWN AS INFORMATION ONLY, ARE NOT GUARANTEED, AND DO NOT BIND THE  
DEPARTMENT OF TRANSPORTATION IN ANY WAY. THE ATTENTION OF BIDDER IS SPECIFICALLY  
DIRECTED TO SUBSECTIONS 102.04, 102.05, AND 104.03 OF THE SPECIFICATIONS.

FULTON COUNTY  
FEDERAL ROUTE \* NA  
STATE ROUTE \* 400  
P. I. NO. 0009711

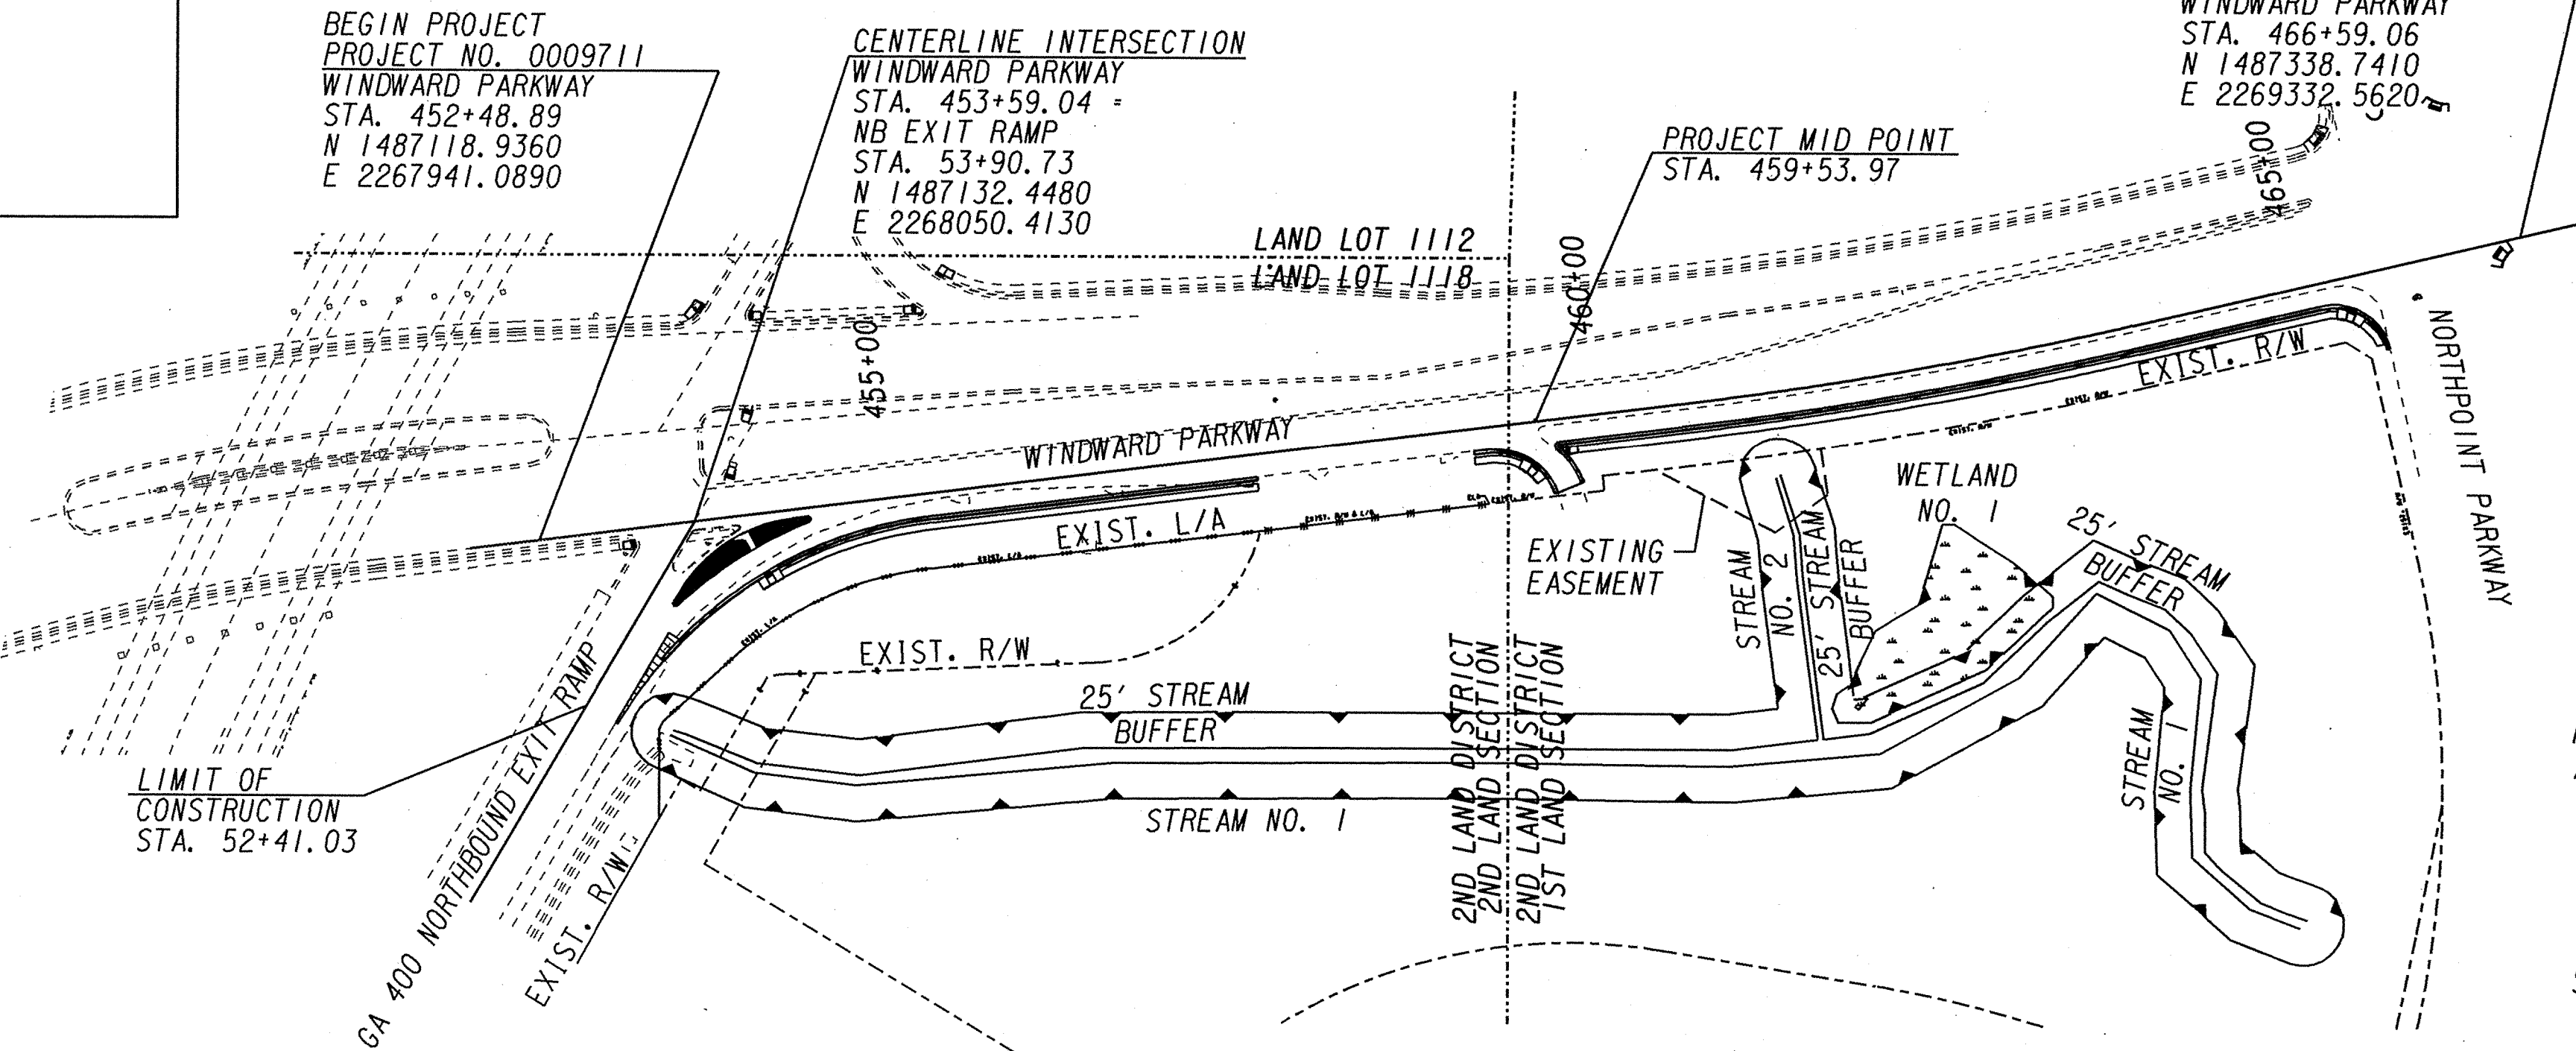

PLANS PREPARED BY  
JORDAN, JONES & GOULDING



UNDER THE SUPERVISION OF  
Edward F. Culican, Jr., P.E.  
09-07-10

RECOMMENDED FOR  
APPROVAL BY: \_\_\_\_\_  
DISTRICT PRECONSTRUCTION ENGINEER

SUBMITTED BY: \_\_\_\_\_  
DISTRICT ENGINEER

DATE \_\_\_\_\_ CHIEF ENGINEER

PLANS COMPLETED 04-09-2010  
REVISIONS  
05/04/10  
05/20/10  
07/07/10

LENGTH OF PROJECT	COUNTY No. 121
	MILES
NET LENGTH OF ROADWAY	0.2671
NET LENGTH OF BRIDGES	0.0000
NET LENGTH OF PROJECT	0.2671
NET LENGTH OF EXCEPTIONS	0.0000
GROSS LENGTH OF PROJECT	0.2671

